


All rails to be custom contoured to match existing or constructed walls, abutments, protrusions, support columns, etc. in a continuous manner.

All rail and brackets to be clear sulfuric anodized to mil. spec. Type 2

Rail brackets no greater the 4' intervals.

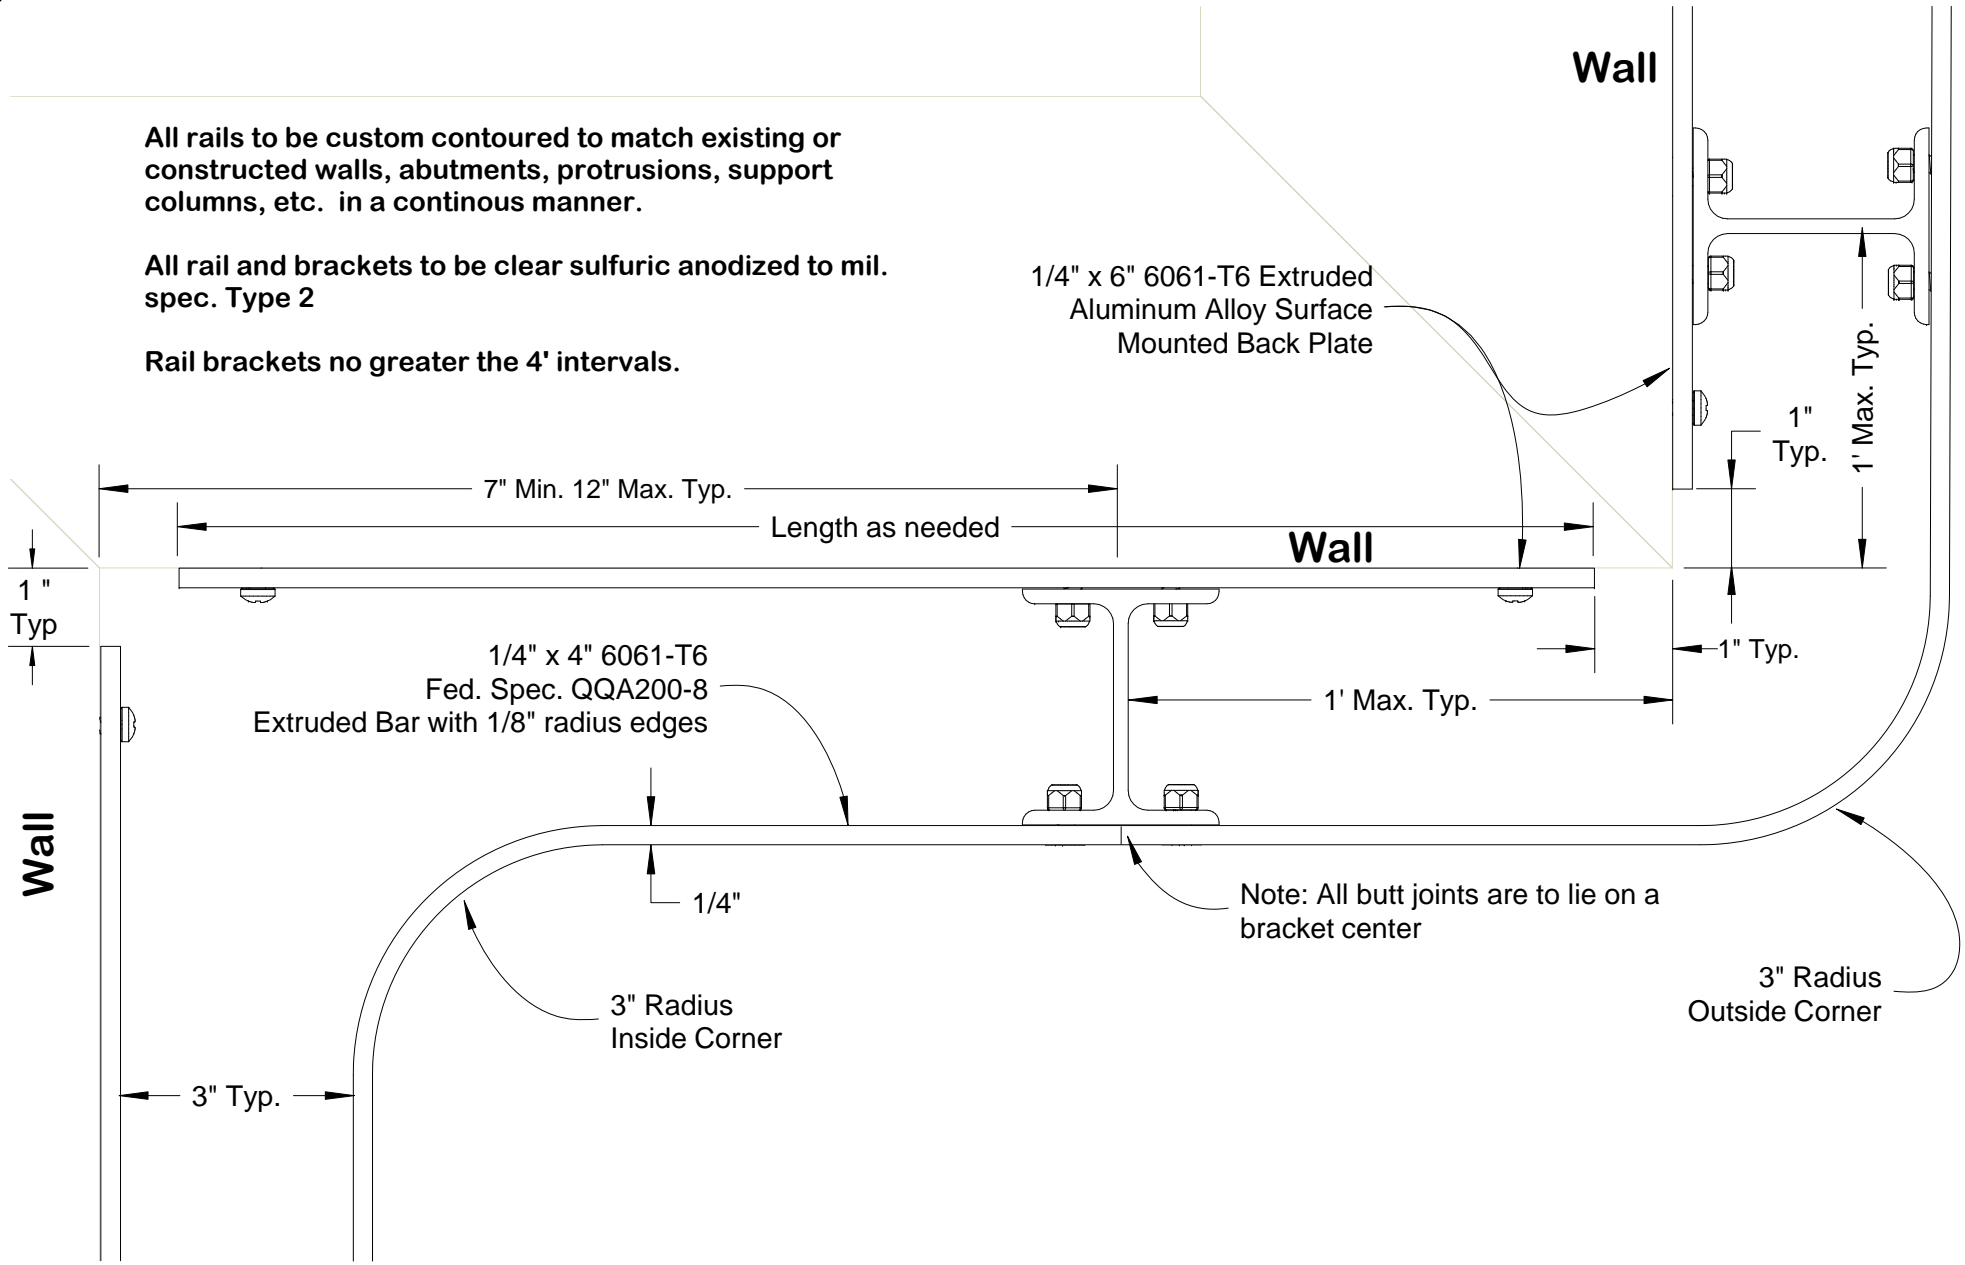

TITLE **Sani-Rail® Standard Inside & Outside Corners with Surface Mounted Backplate**



**Life Science Products, Inc.**  
 124 Speer Road - Chestertown, MD 21620  
 www.LSPinc.com

800-638-9874  
 (410)778-6474  
 Fax (410)778-4076

SIZE <b>A</b>	CAGE CODE	DWG NO. <b>SRSIOCornerBP_3.11</b>	REV
SCALE	SHEET		