


All rails to be custom contoured to match existing or constructed walls, abutments, protrusions, support columns, etc. in a continuous manner.

All rail and brackets to be clear sulfuric anodized to mil. spec. Type 2

Rail brackets no greater the 4' intervals.

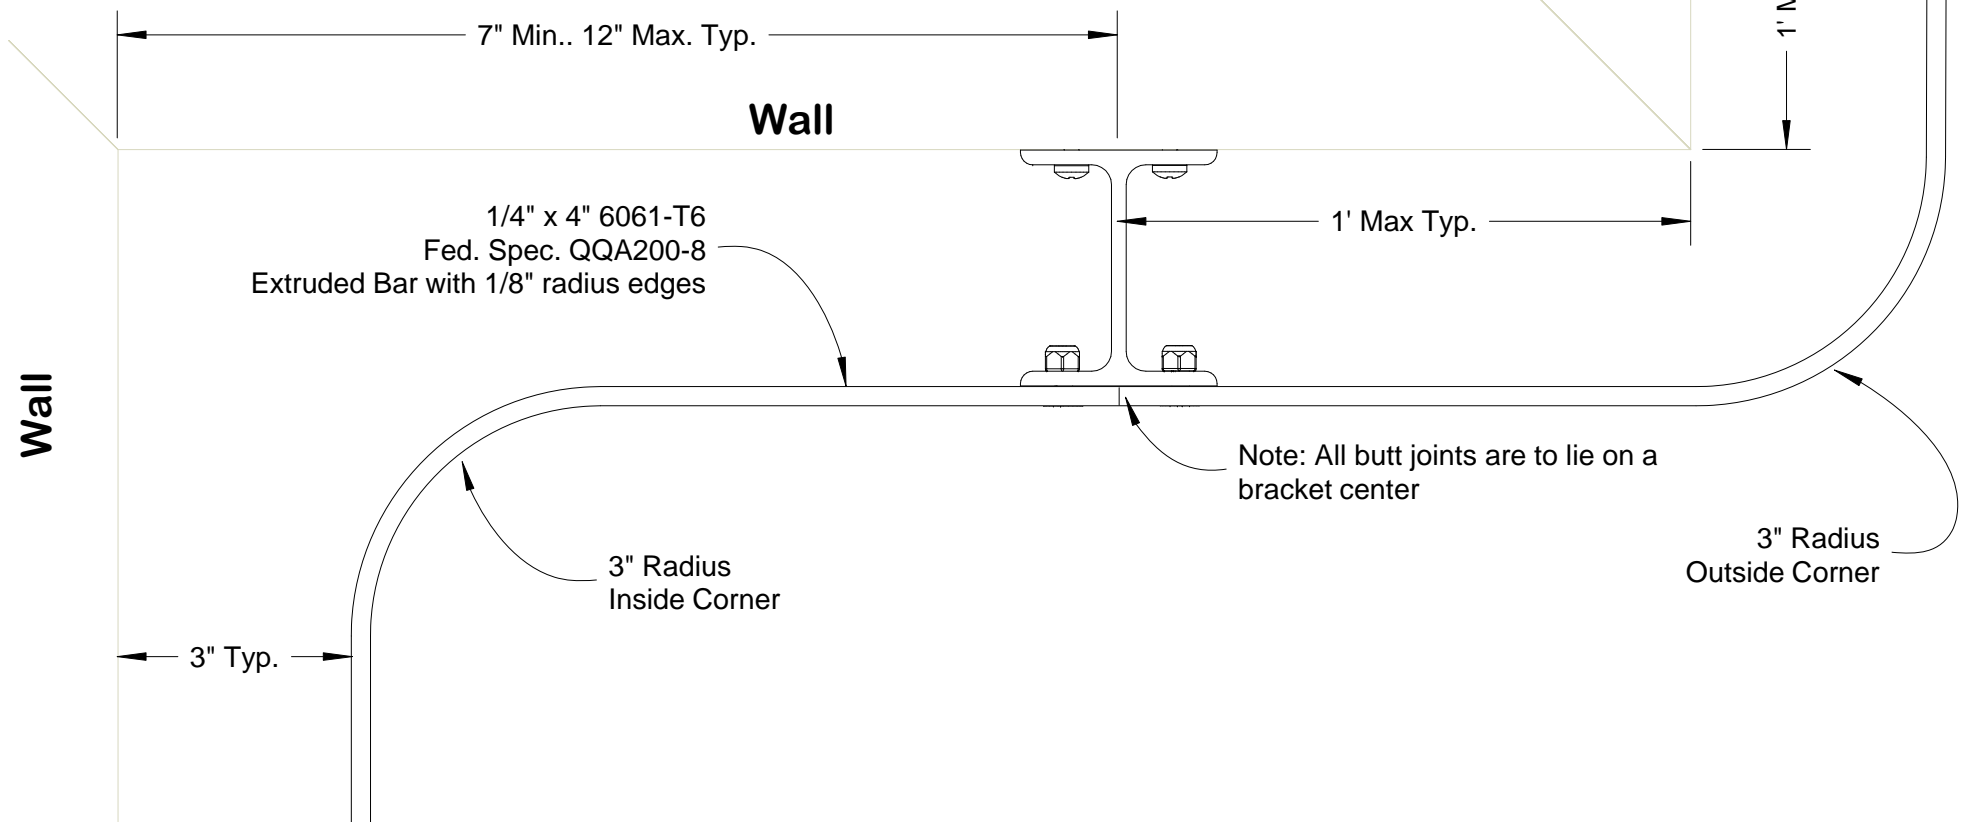

TITLE **Sani-Rail® Standard Inside & Outside Corners**



Life Science Products, Inc.
 124 Speer Road - Chestertown, MD 21620
 www.LSPinc.com

800-638-9874
 (410)778-6474
 Fax (410)778-4076

SIZE A	CAGE CODE	DWG NO SRSIOCorner_3.06	REV
SCALE	SHEET		