


All rails to be custom contoured to match existing or constructed walls, abutments, protrusions, support columns, etc. in a continuous manner.

All internal brackets to be 6061-T6 Aluminum Alloy.

Internal brackets to be concealed with a one piece snap-on S/S Sleeve - to be installed over bracket after Sani-Rail and bracket are securely fastened to wall surface.

Rail brackets no greater the 4' intervals.

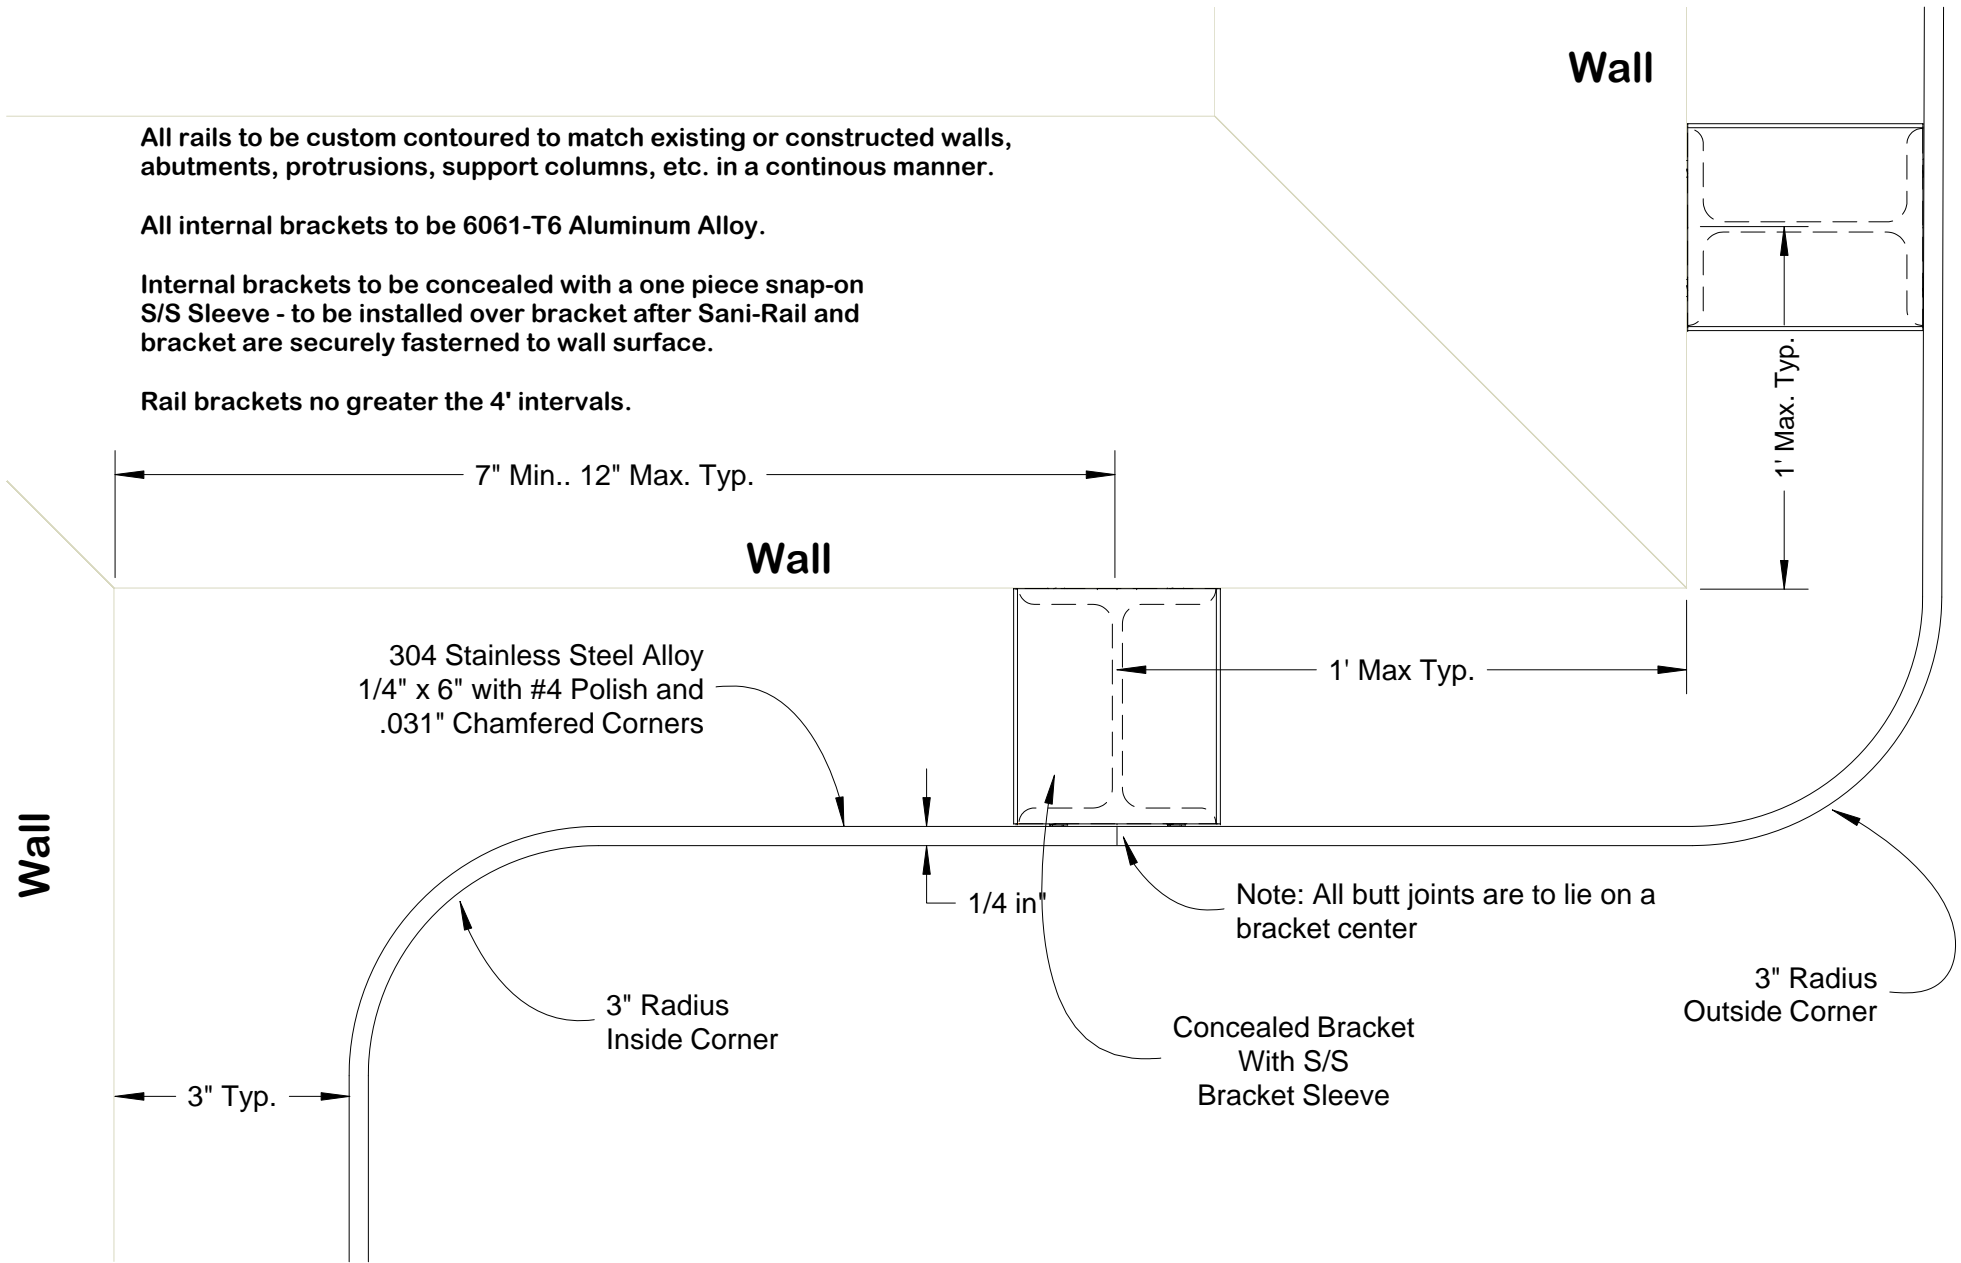

TITLE

**STAINLESS STEEL SANI-RAIL® 1/4"x4" or 1/4"x3"**

w/ 3" Offset Aluminum Bracket and Welded Stud -  
No Thru Rail Penetrations or Fasteners With S/S Bracket Sleeve



**Life Science Products, Inc.**  
124 Speer Road - Chestertown, MD 21620  
www.LSPinc.com

800-638-9874  
(410)778-6474  
Fax (410)778-4076

SIZE <b>A</b>	CAGE CODE	DWG NO <b>SSSRIOCornerAB_SSBS_3.06a</b>	REV
SCALE	SHEET		